

Addendum – VI


Development of Chennai Outer Ring Road Phase II from Nemilicheri in NH 205 To Minjur in Thiruvottiyur – Ponneri – Panchetti (TPP) Road on Design, Build, Finance, Operate and Transfer (DBFOT) Annuity basis at Chennai, in the State of Tamil Nadu, India

(To form part of RFP)


Date: 12th April 2012

S.No	Clause No.	Existing Clause			Amendment			
		Item (1)	Refer Instruction (2)	Particulars of the Project (3)	Item (1)	Refer Instruction (2)	Particulars of the Project (3)	
1.	Annex –IV- Details of Eligible Projects RFP Volume- I: Instruction to Bidders, Page 52	Title & nature of the project (Give a brief description for better understanding)			Title & nature of the project (Give a brief description for better understanding)			
		Year-wise (a) payments received, (b) payments made for development of PPP projects and/ or (c) revenues appropriated	5		Year-wise (a) payments received, (b) payments made for development of PPP projects and/ or (c) revenues appropriated	6		
		Entity for which the project was constructed/ developed/operated	6		Entity for which the project was constructed/ developed/operated	7		
		Location			Location			
		Project cost	7		Project cost	8		


		Date of commencement of project/ contract			Date of commencement of project/ contract		
		Date of completion/ commissioning	8		Date of completion/ commissioning	9	
		Equity shareholding (with period during which equity was held)	9		Equity shareholding (with period during which equity was held)	10	
		Whether credit is being taken for the Eligible Experience of an Associate (Yes/ No)	15		Whether credit is being taken for the Eligible Experience of an Associate (Yes/ No)	15	
2	Schedule B Fig B-4, B-6, B-7, RFP Volume III Schedules				For Figure B-4, B-6, B-7 refer "Revised Figures B-4, B-6, B-7"as enclosed.		

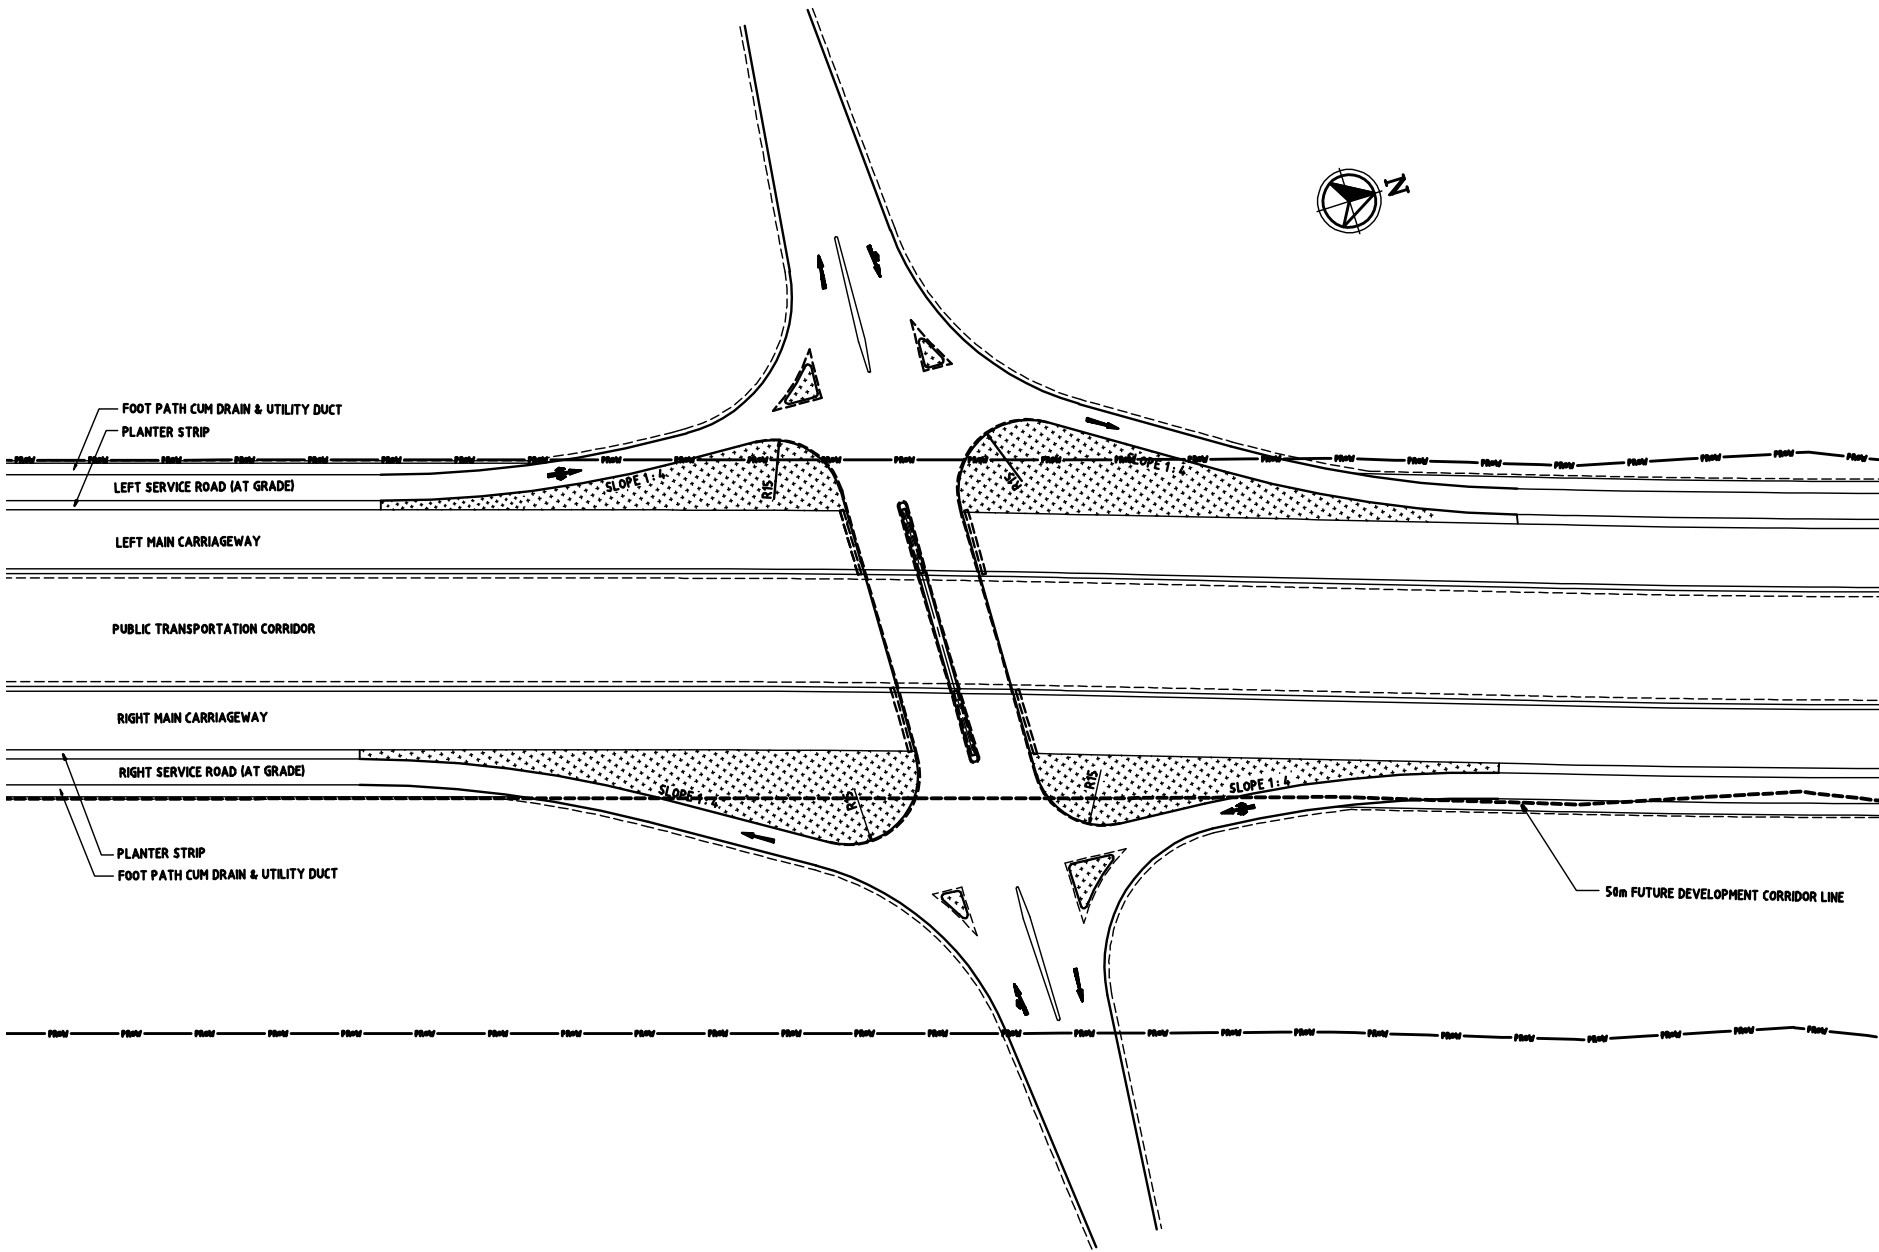

REVISED FIGURE-B4

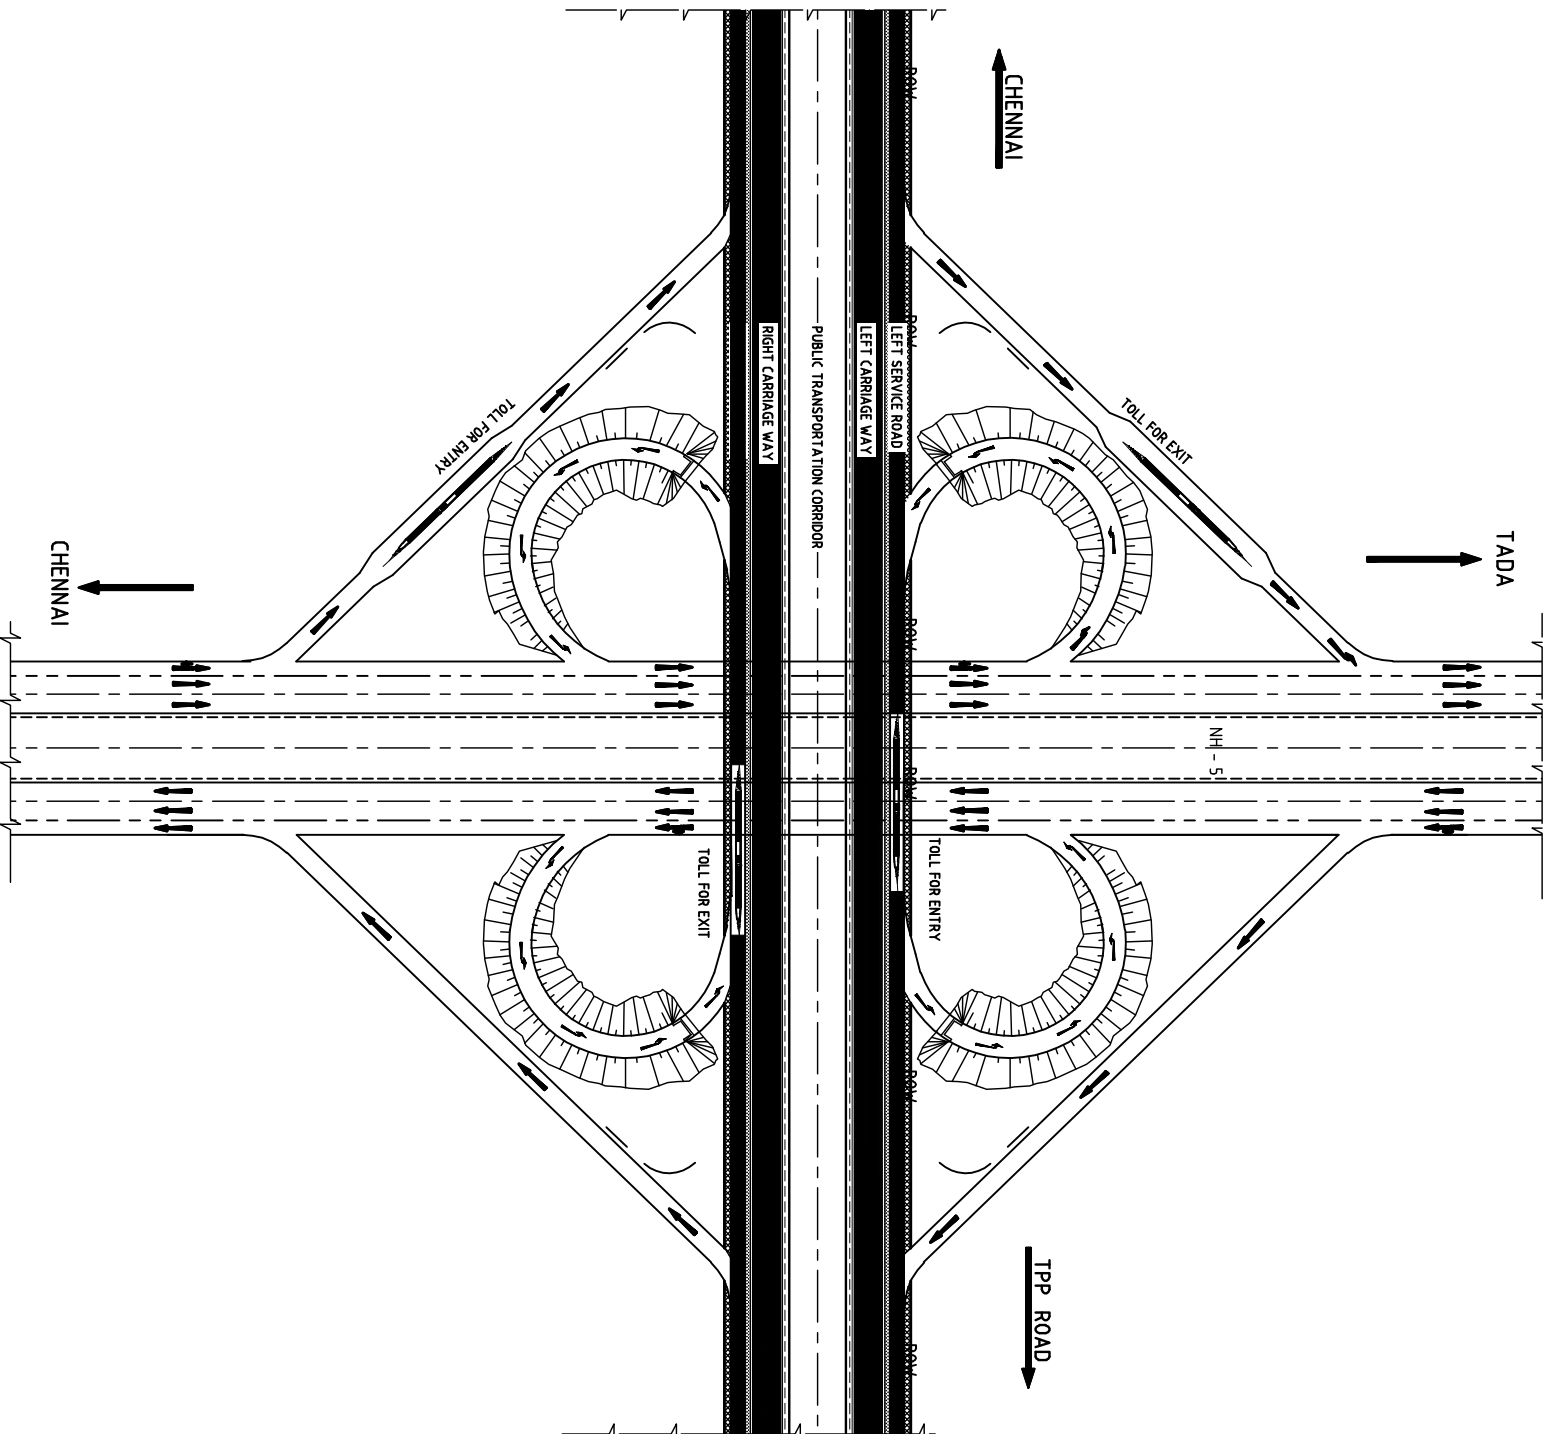


REVISED FIGURE-B6

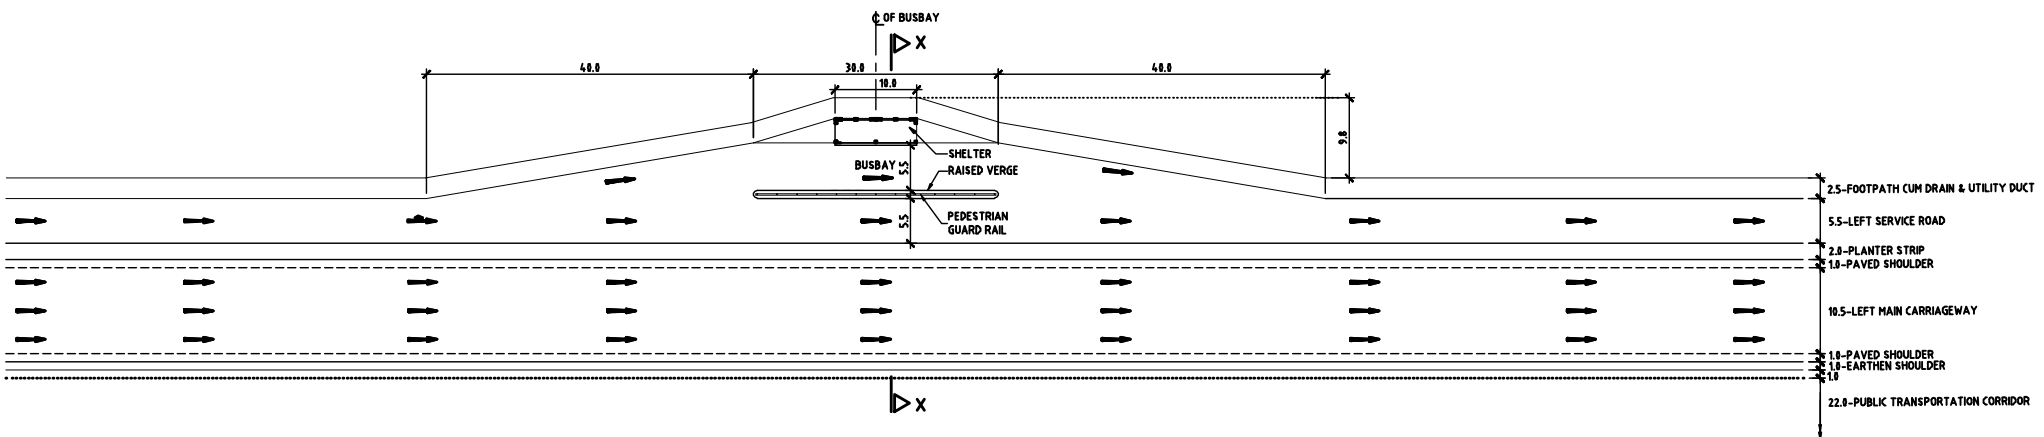

TYPICAL BUSBAY LAYOUT

SCALE 1500

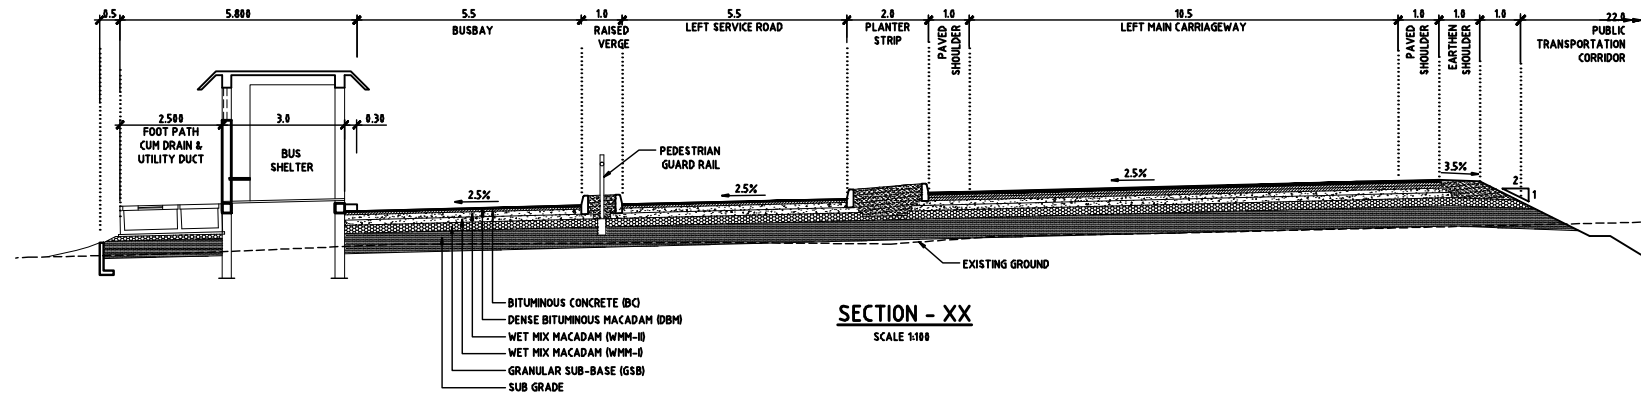

SECTION - XX

SCALE 1:100

REVISED FIGURE - B7